

FIRST SOLAR DEVELOPMENT (CANADA), INC.

BELMONT SOLAR FARM

PROJECT TEAM

PROJECT LOCATION:
532 7TH AVENUE
CONCESSION 6 S
BELMONT, ON
N6N 1N1

ENVIRONMENTAL REVIEW:
AMEC
SARNIA, ONTARIO

DESIGNER:
FIRST SOLAR
BRIDGEWATER, NEW JERSEY

GEOTECHNICAL ENGINEER:
AMEC
SARNIA, ONTARIO

HYDROLOGIC STUDY:
AMEC
MISSISSAUGA, ONTARIO

OWNER:
FIRST SOLAR DEVELOPMENT
(CANADA) SARNIA, ONTARIO

CONTRACTORS:
TBD

CODE ANALYSIS

NATIONAL BUILDING CODE OF CANADA (NBC)
CODE 2005 EDITION


ONTARIO BUILDING CODE 2006
CANADIAN ELECTRICAL CODE 2006

ONTARIO ELECTRICAL SAFETY CODE - 23rd
EDITION

MUNICIPALITY OF THAMES CENTRE,
MUNICIPALITY OF CENTRAL ELGIN, AND
CITY OF LONDON,
MUNICIPAL CODES & STANDARDS, LATEST VERSION

ELGIN COUNTY OFFICIAL PLAN & DESIGN STANDARDS
COUNTY OF MIDDLESEX OFFICIAL PLAN, 2006

VICINITY MAP

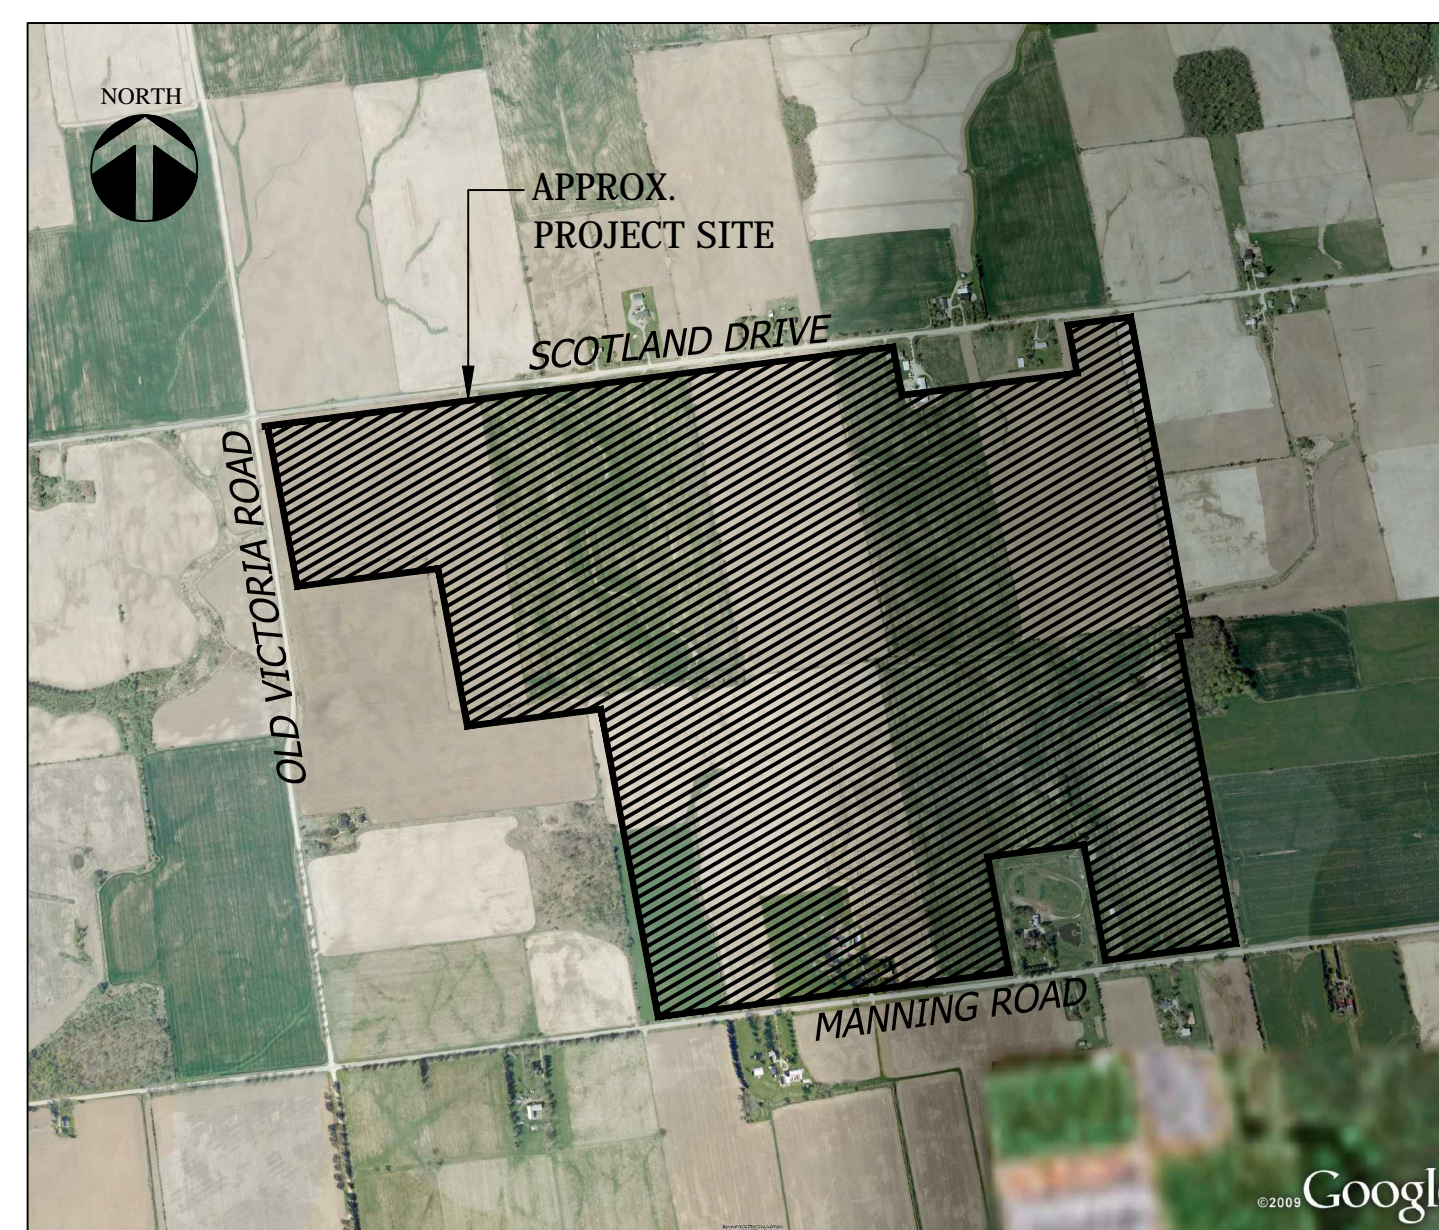

SHEET INDEX

Sheet Number	Sheet Description
REA-01	COVER SHEET
REA-02	GENERAL NOTES/LEGEND/ABBREVIATIONS
REA-03	EXISTING CONDITIONS/SITE SURVEY & DEMO PLAN
REA-04	OVERALL CONSTRAINTS MAP
REA-05	SITE IMPROVEMENT PLAN
REA-06	CONSTRUCTION STAGING & LAY DOWN PLANS
REA-07	GRADING PLAN
REA-08	EROSION CONTROL PLAN
REA-09	DRAINAGE IMPROVEMENT PLAN
REA-10 A	LANDSCAPE PLAN
REA-10 B	LANDSCAPE SECTION DETAIL
REA-11	PCS, PVCS & PVIS EQUIPMENT ARRANGEMENT PLANS
REA-12	TYPICAL TABLE PLAN, DETAIL & ELEVATION PLAN
REA-13	TYPICAL CONSTRUCTION DETAILS

F	06-03-2011	REVISED PER DRIVEWAY RELOCATION	GP	MP	CE
E	08-30-2010	RE-ISSUED FOR REA PERMIT	FWD	MP	CE
D	05-10-2010	RE-ISSUED FOR REA PERMIT	FWD	MP	CE
C	03-08-2010	REISSUED FOR REA PERMIT	LB	MP	TZ
B	12-27-2009	ISSUED FOR REA PERMIT	RAR	MP	TZ
A	12-09-2009	ISSUED FOR APPROVAL	RAR	MP	TZ
REV	DATE	REVISION DESCRIPTION	BY	CHK	APP



FIRST SOLAR DEVELOPMENT
(CANADA), INC.
5115 BLACKWELL SIDEROAD
SARNIA, ONTARIO, N7T 7H3

BELMONT
MUNICIPALITIES OF CENTRAL ELGIN &
THAMES CENTER, CITY OF LONDON
ELGIN & MIDDLESEX COUNTIES, ONTARIO

PROJECT: BELMONT SOLAR FARM

TITLE: COVER SHEET

PROJ. MGR. JOHN KING	PROJ. ENGR. GAWN NAGLE	DR. BY RAR	CHK. BY MP	SCALE -- --
PROJ. DIRECTOR MARK LANGSON	DRAWING NO. 5006-0100-23	REV. F		
FS ELEC. JOB No:		REA-01		F

THIS PRINT IS NOT TO BE USED FOR CONSTRUCTION UNLESS NOTED AND SIGNED OK FOR CONSTRUCTION ABOVE LAST REVISION.